



Beirut East Gate

Beirut East Gate

Beirut East Gate

Commercial & Residential complex

plot 823/Baabda/Baabda/Mount Lebanon

Owners

Nouhra & Alayli

Architects & Main Consultants

SEEC


GENERAL ENTREPRISE & ARCHITECTURAL COMPANY

George E.Bou Chedid/Chady G.Bou Chedid

Akkawi Centre-1st El Bacha street-Hazmieh-Baabda-Lebanon

T:9615454596 F:9615459077 M:9613326926


geac.co@gmail.com

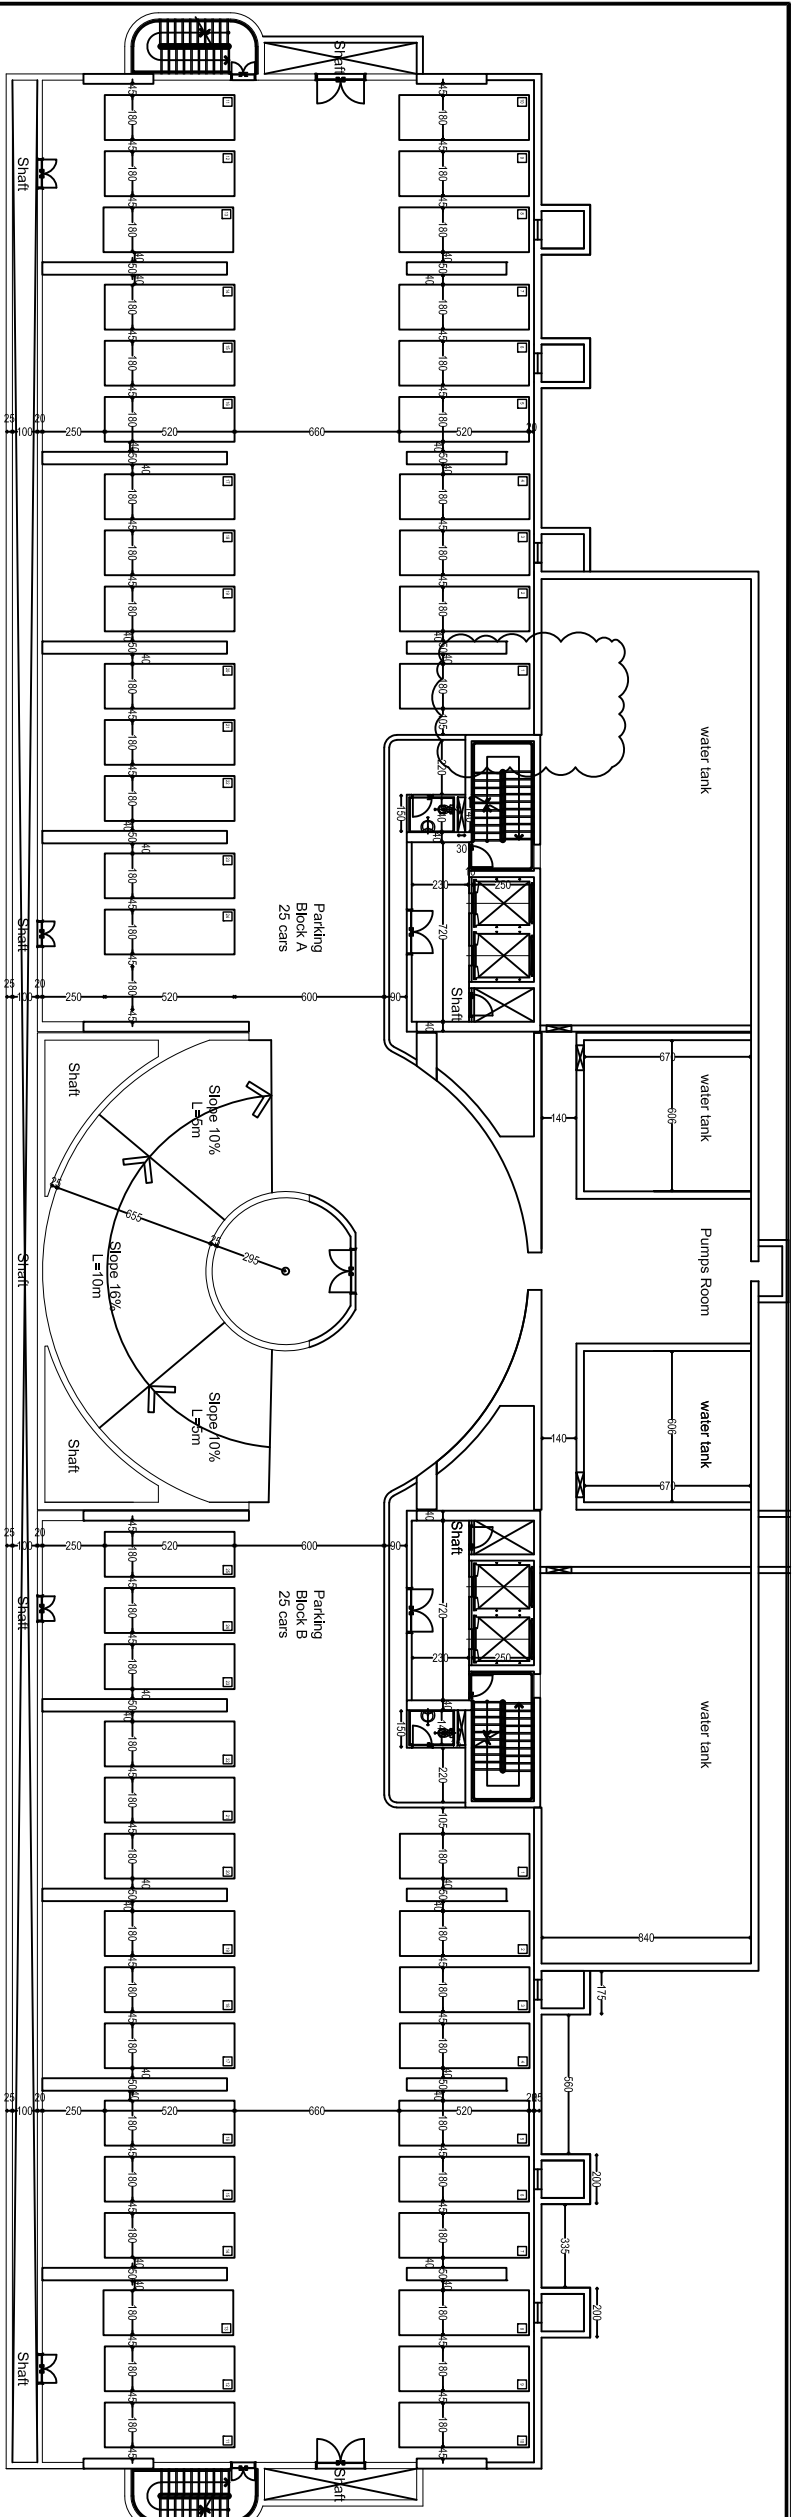

Basement 7 Floor

Block A

Block B

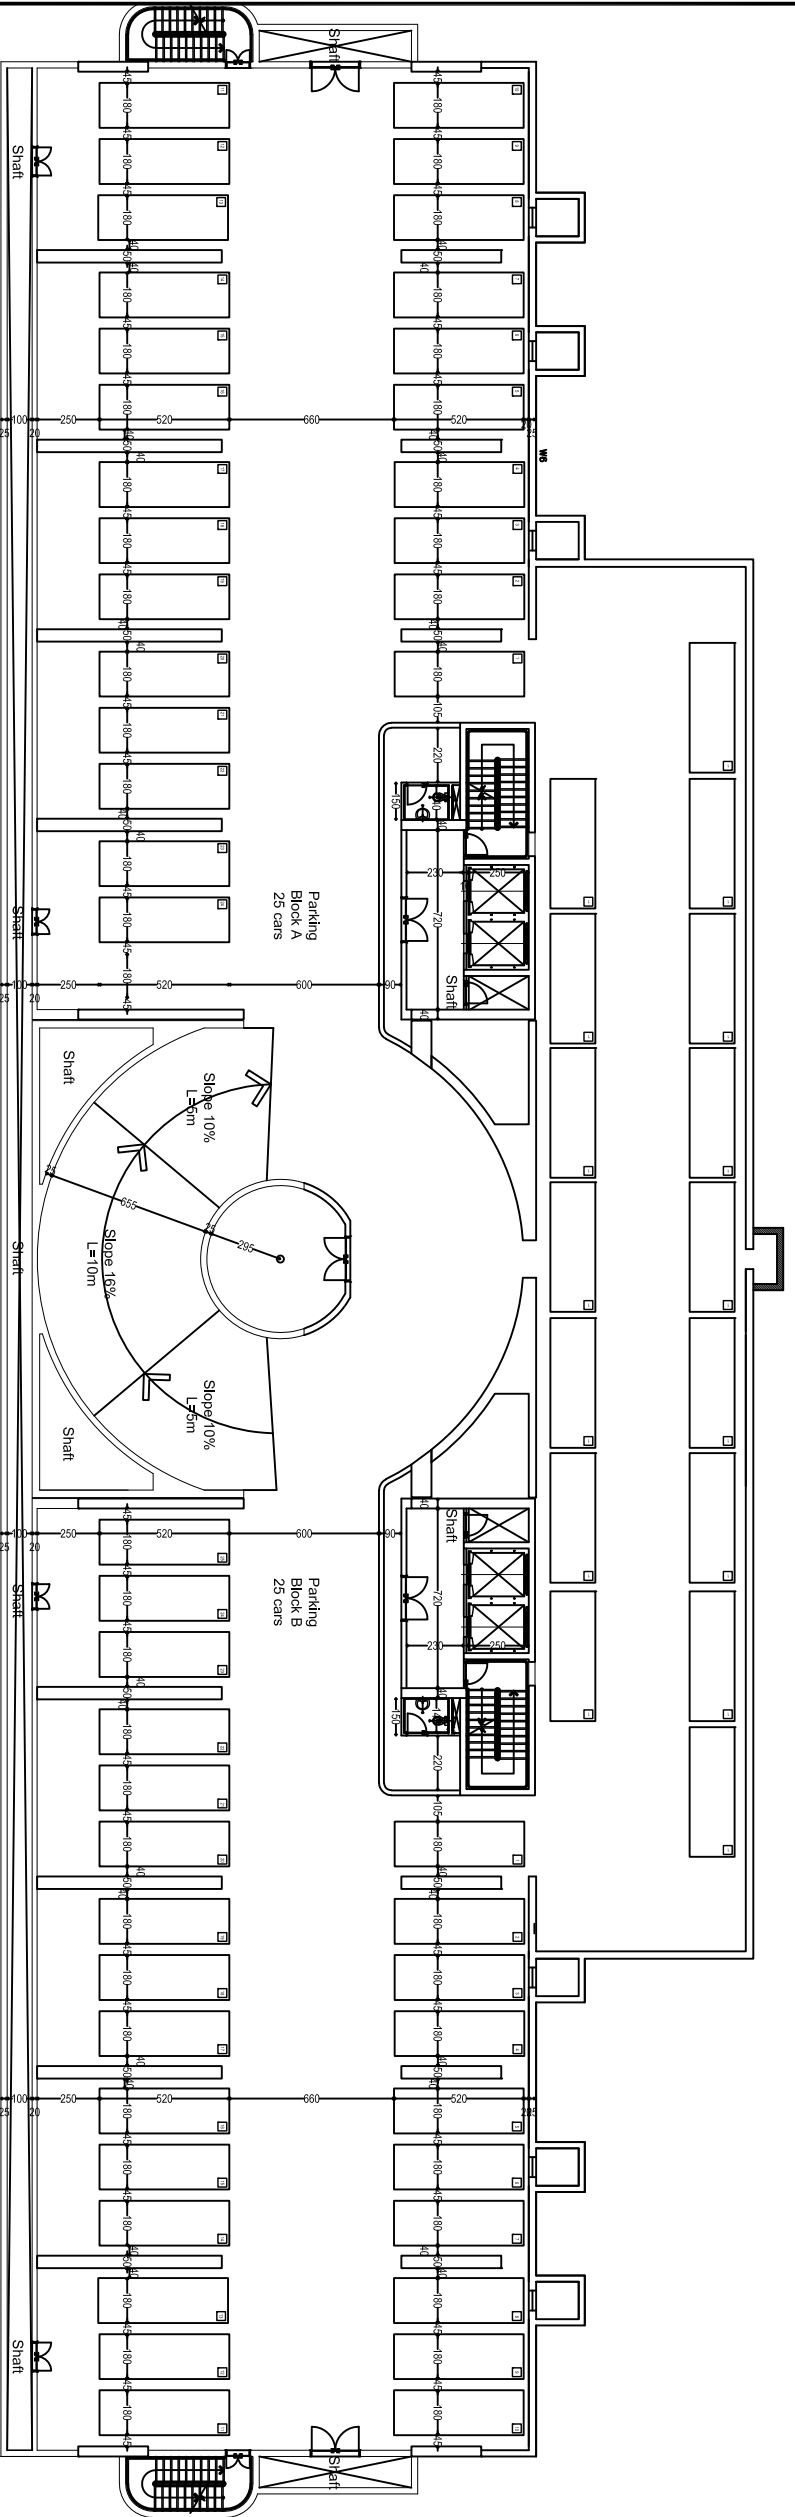

Basement 6 to 3 Floor

Block A

Block B

Sheet title

Basement 3 to Basement 7
Parking Floor Plans

Sheet info

A3

Sheet size

Project Phase

Discipline

Date

Scale

May 2018

Sheet nbr.

A D 101

Author: [] Discipline: [] Date: []


Beirut East Gate
Commercial & Residential complex
plot 823/Baabda/Baabda/Mount Lebanon

OWNERS
Nouhra & Alayli

Architects & Main Consultants

GEEDC
GENERAL ENTREPRENEUR & ARCHITECTURAL COMPANY

George E. Bou Chedid/Chady G. Bou Chedid
Akkawi Centre-1st El Bacha street-Hazmieh-Baabda-Lebanon
T:9615454596 F:9615459077 M:9613326926
geec.co@gmail.com

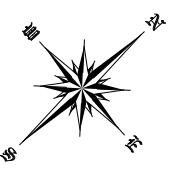

Sheet title

**Basement 2 &
Mezzanine Floor Plans**

Sheet info

Sheet size
Project Phase
Discipline
Date
Scale

May 2018

A3

Sheet nbr.

A D 102

1:1000 1:500 1:250 1:125 1:62.5 1:31.25 1:15.625 1:7.8125 1:3.90625

Block A

Block A

Block B

Block B

Basement 2 Mezzanine Floor


Showroom-A- B2M : 976 m2

Showroom-B- B2M : 976 m2

Showroom-A- B2 : 1099 m2

Showroom-B- B2 : 1099 m2

Basement 2 Floor

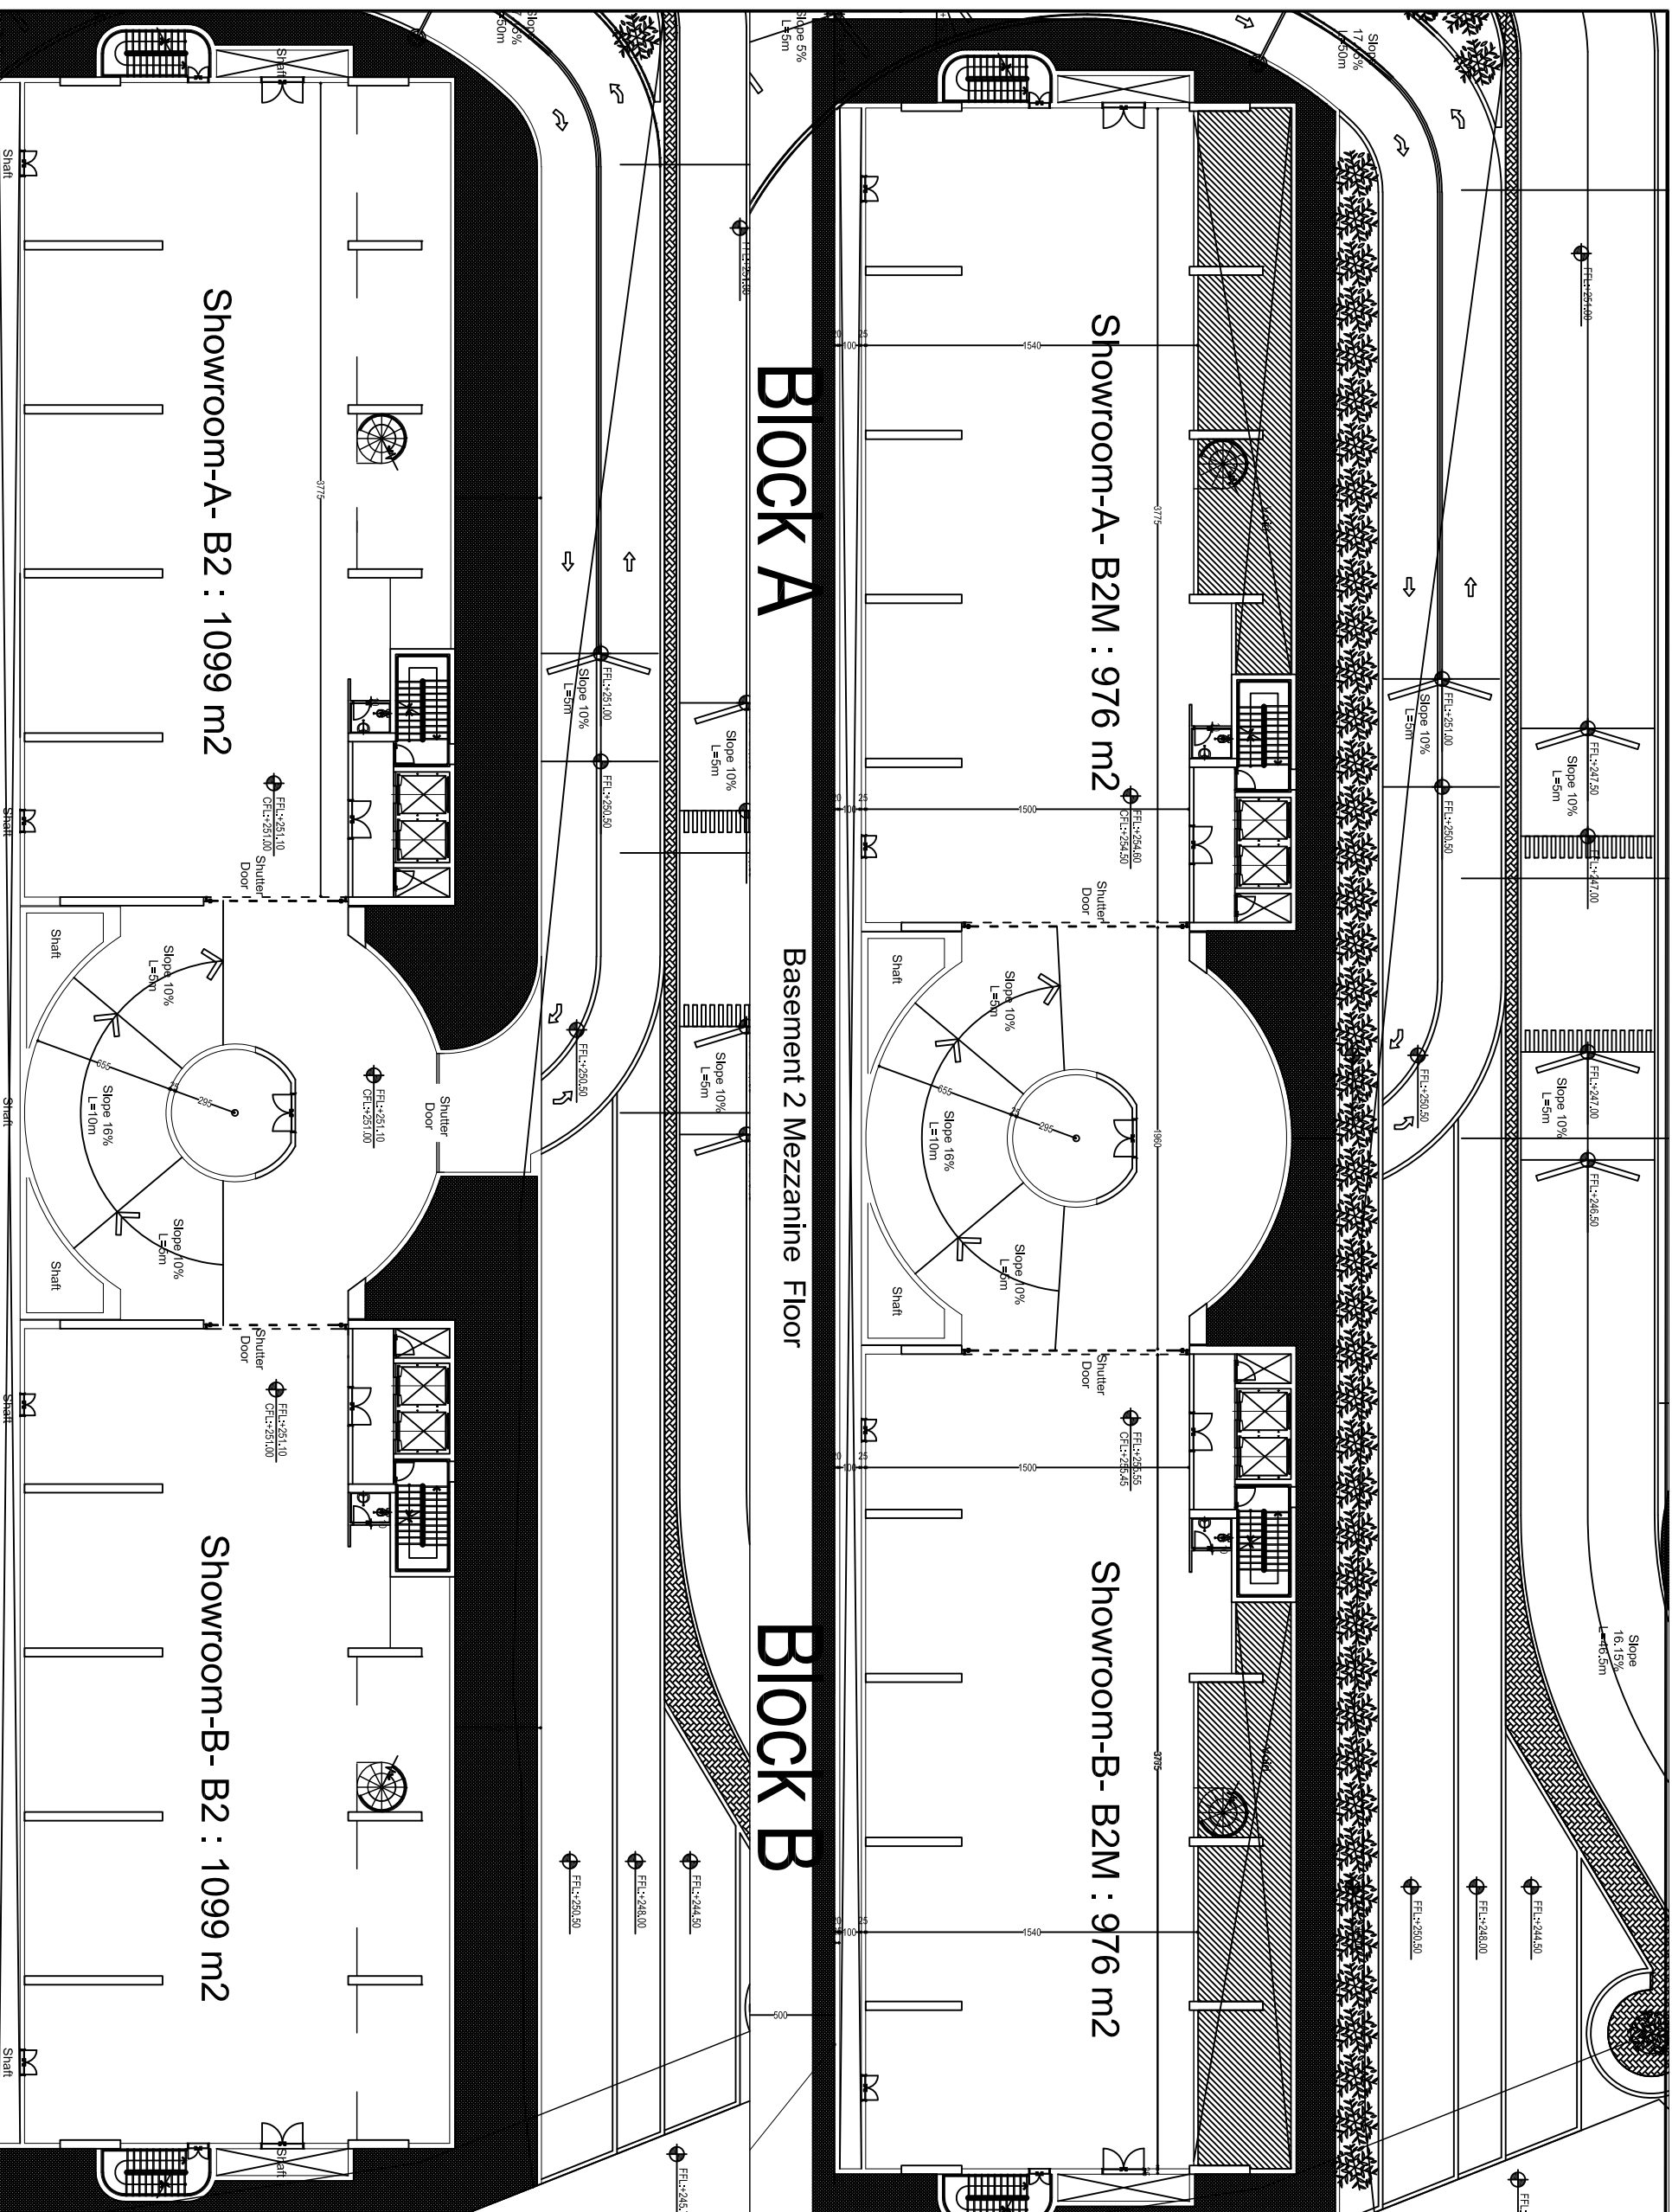

Beirut East Gate

Commercial & Residential complex

plot 823/Baabda/Baabda/Mount Lebanon

Owners


Nouhra & Alayli

Architects & Main Consultants

GEEC

GENERAL ENTREPRENEUR & ARCHITECTURAL COMPANY


George E.Bou Chedid/Chady G.Bou Chedid
Akkawi Centre-1st El Bacha street-Hazmieh-Baabda-Lebanon
T:9615454596 F:9615459077 M:9613326926
geec.co@gmail.com

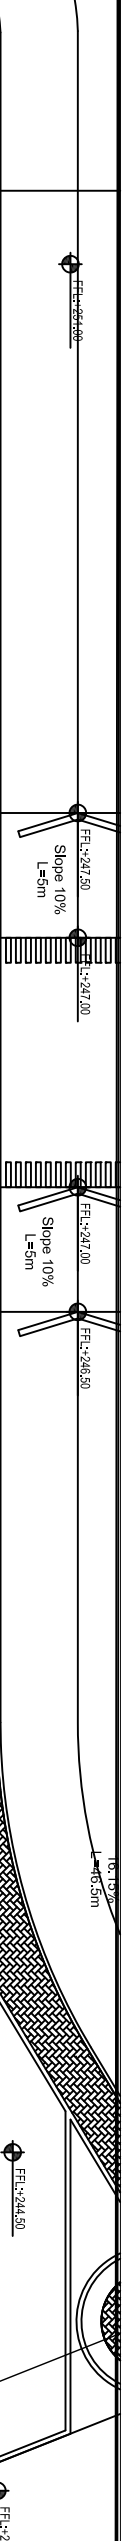

Block A

Basement 1 Mezzanine Floor

Block B

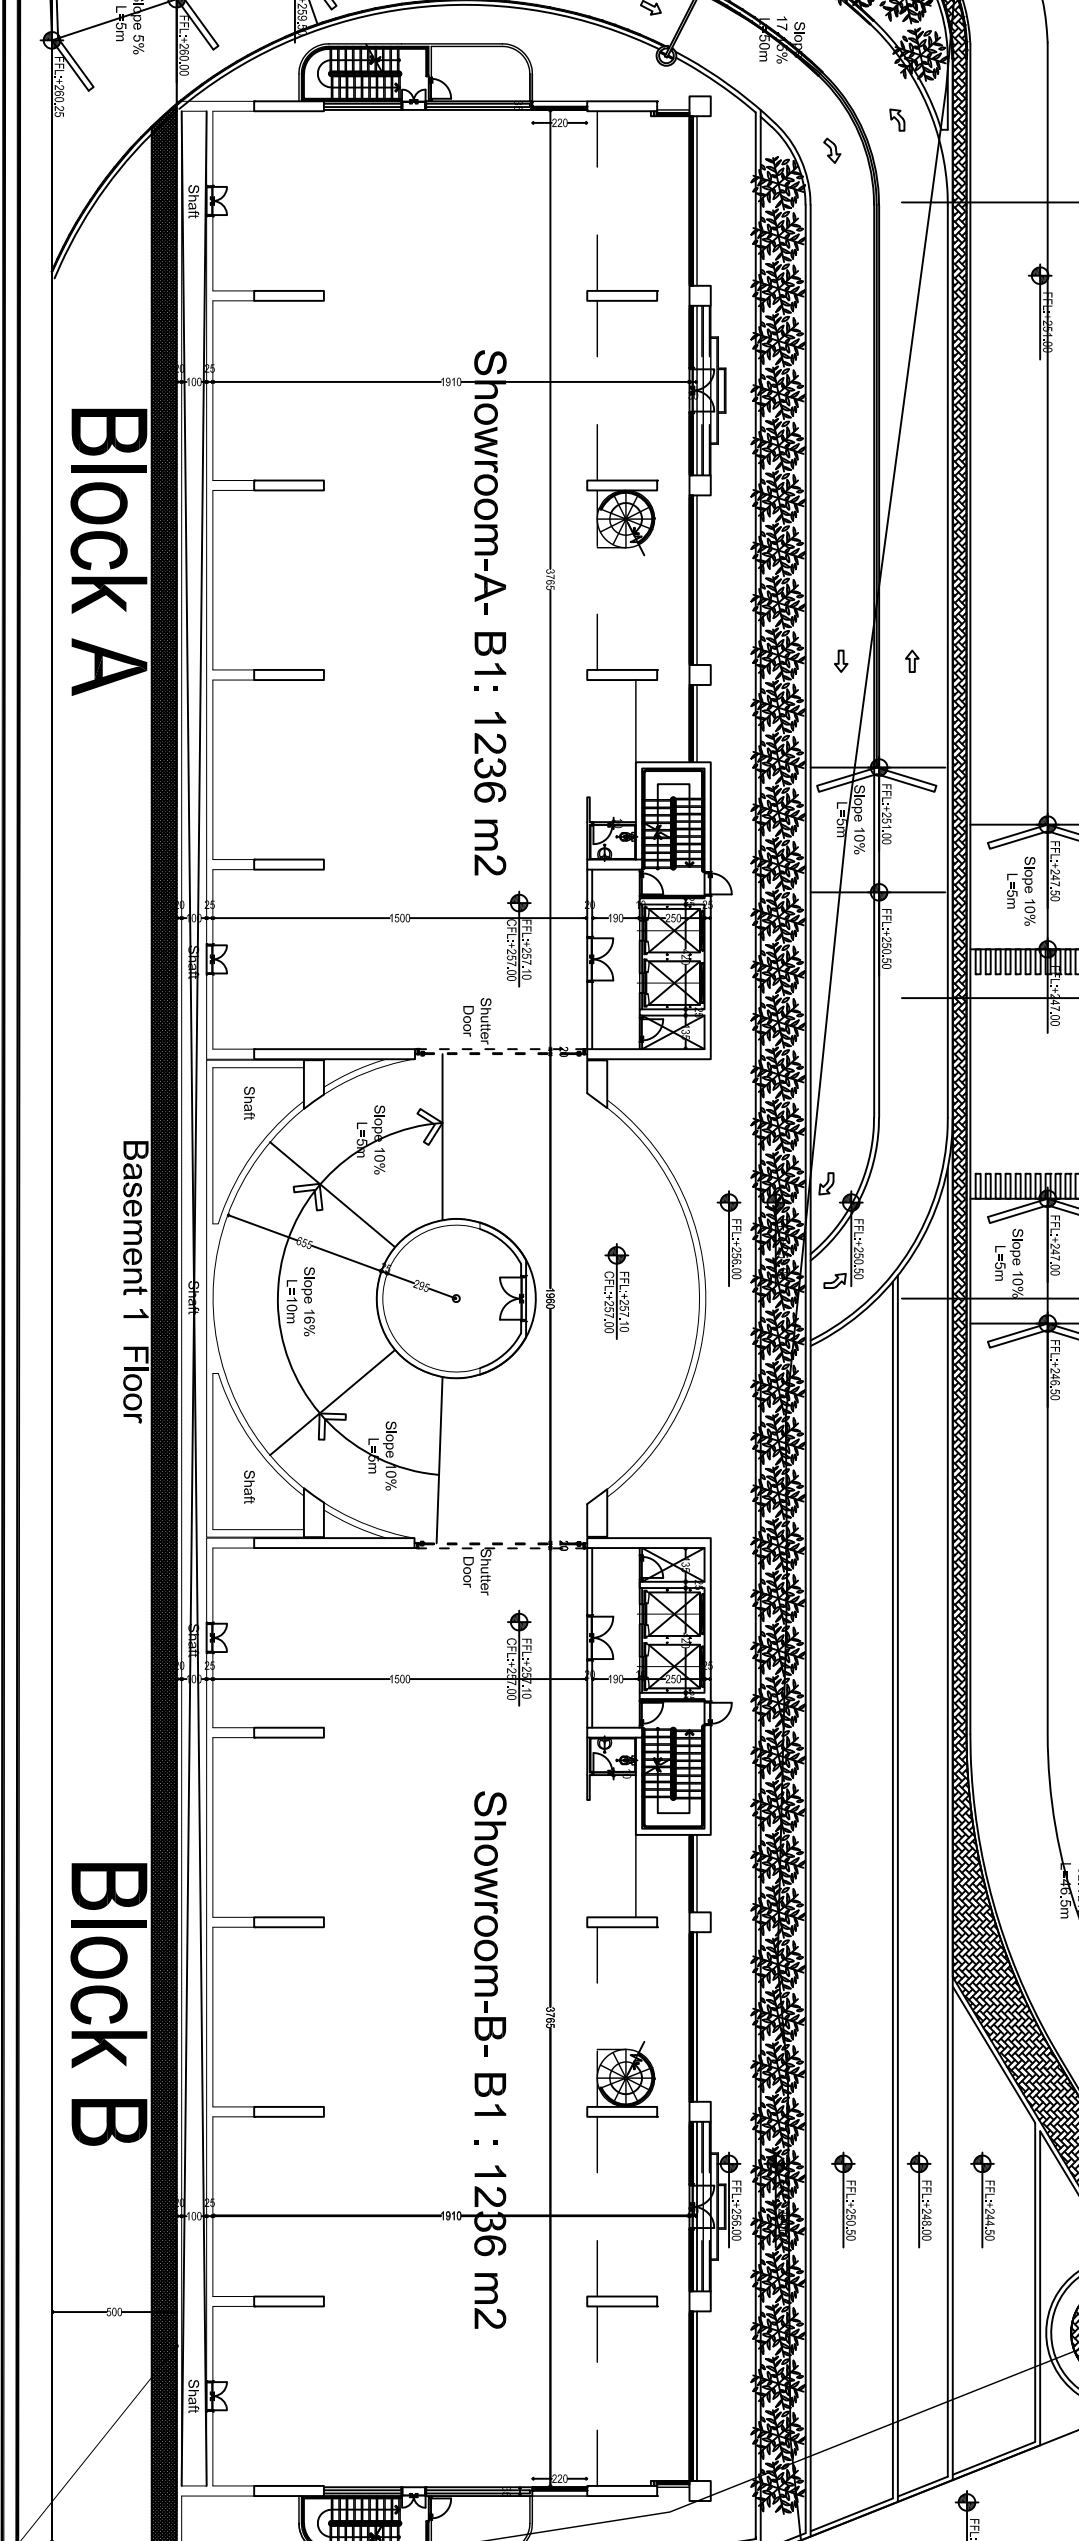

Sheet title

Basement 1 &
Mezzanine Floor Plans

Sheet info

Sheet size
Project Phase
Discipline
Date
Scale

May 2018

Sheet nbr.

A D 103


Beirut East Gate
 Commercial & Residential complex
 plot 823/Baabda/Baabda/Mount Lebanon

OWNERS
Nouhra & Alayli

Architects & Main Consultants

GEAC
 GENERAL ENTREPRISE & ARCHITECTURAL COMPANY

George E. Bou Chedid/Chady G. Bou Chedid
 Akkawi Centre-1st El Bacha street-Hazmieh-Baabda-Lebanon
 T:9615454596 F:9615459077 M:9613326926
 geac.co@gmail.com

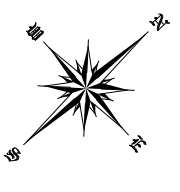

Sheet title


**Ground Floor &
 Mezzanine Plans**

Sheet info

Sheet size
 Project Phase
 Discipline
 Date
 Scale
 May 2018
 A3

Sheet nbr.

A D 104

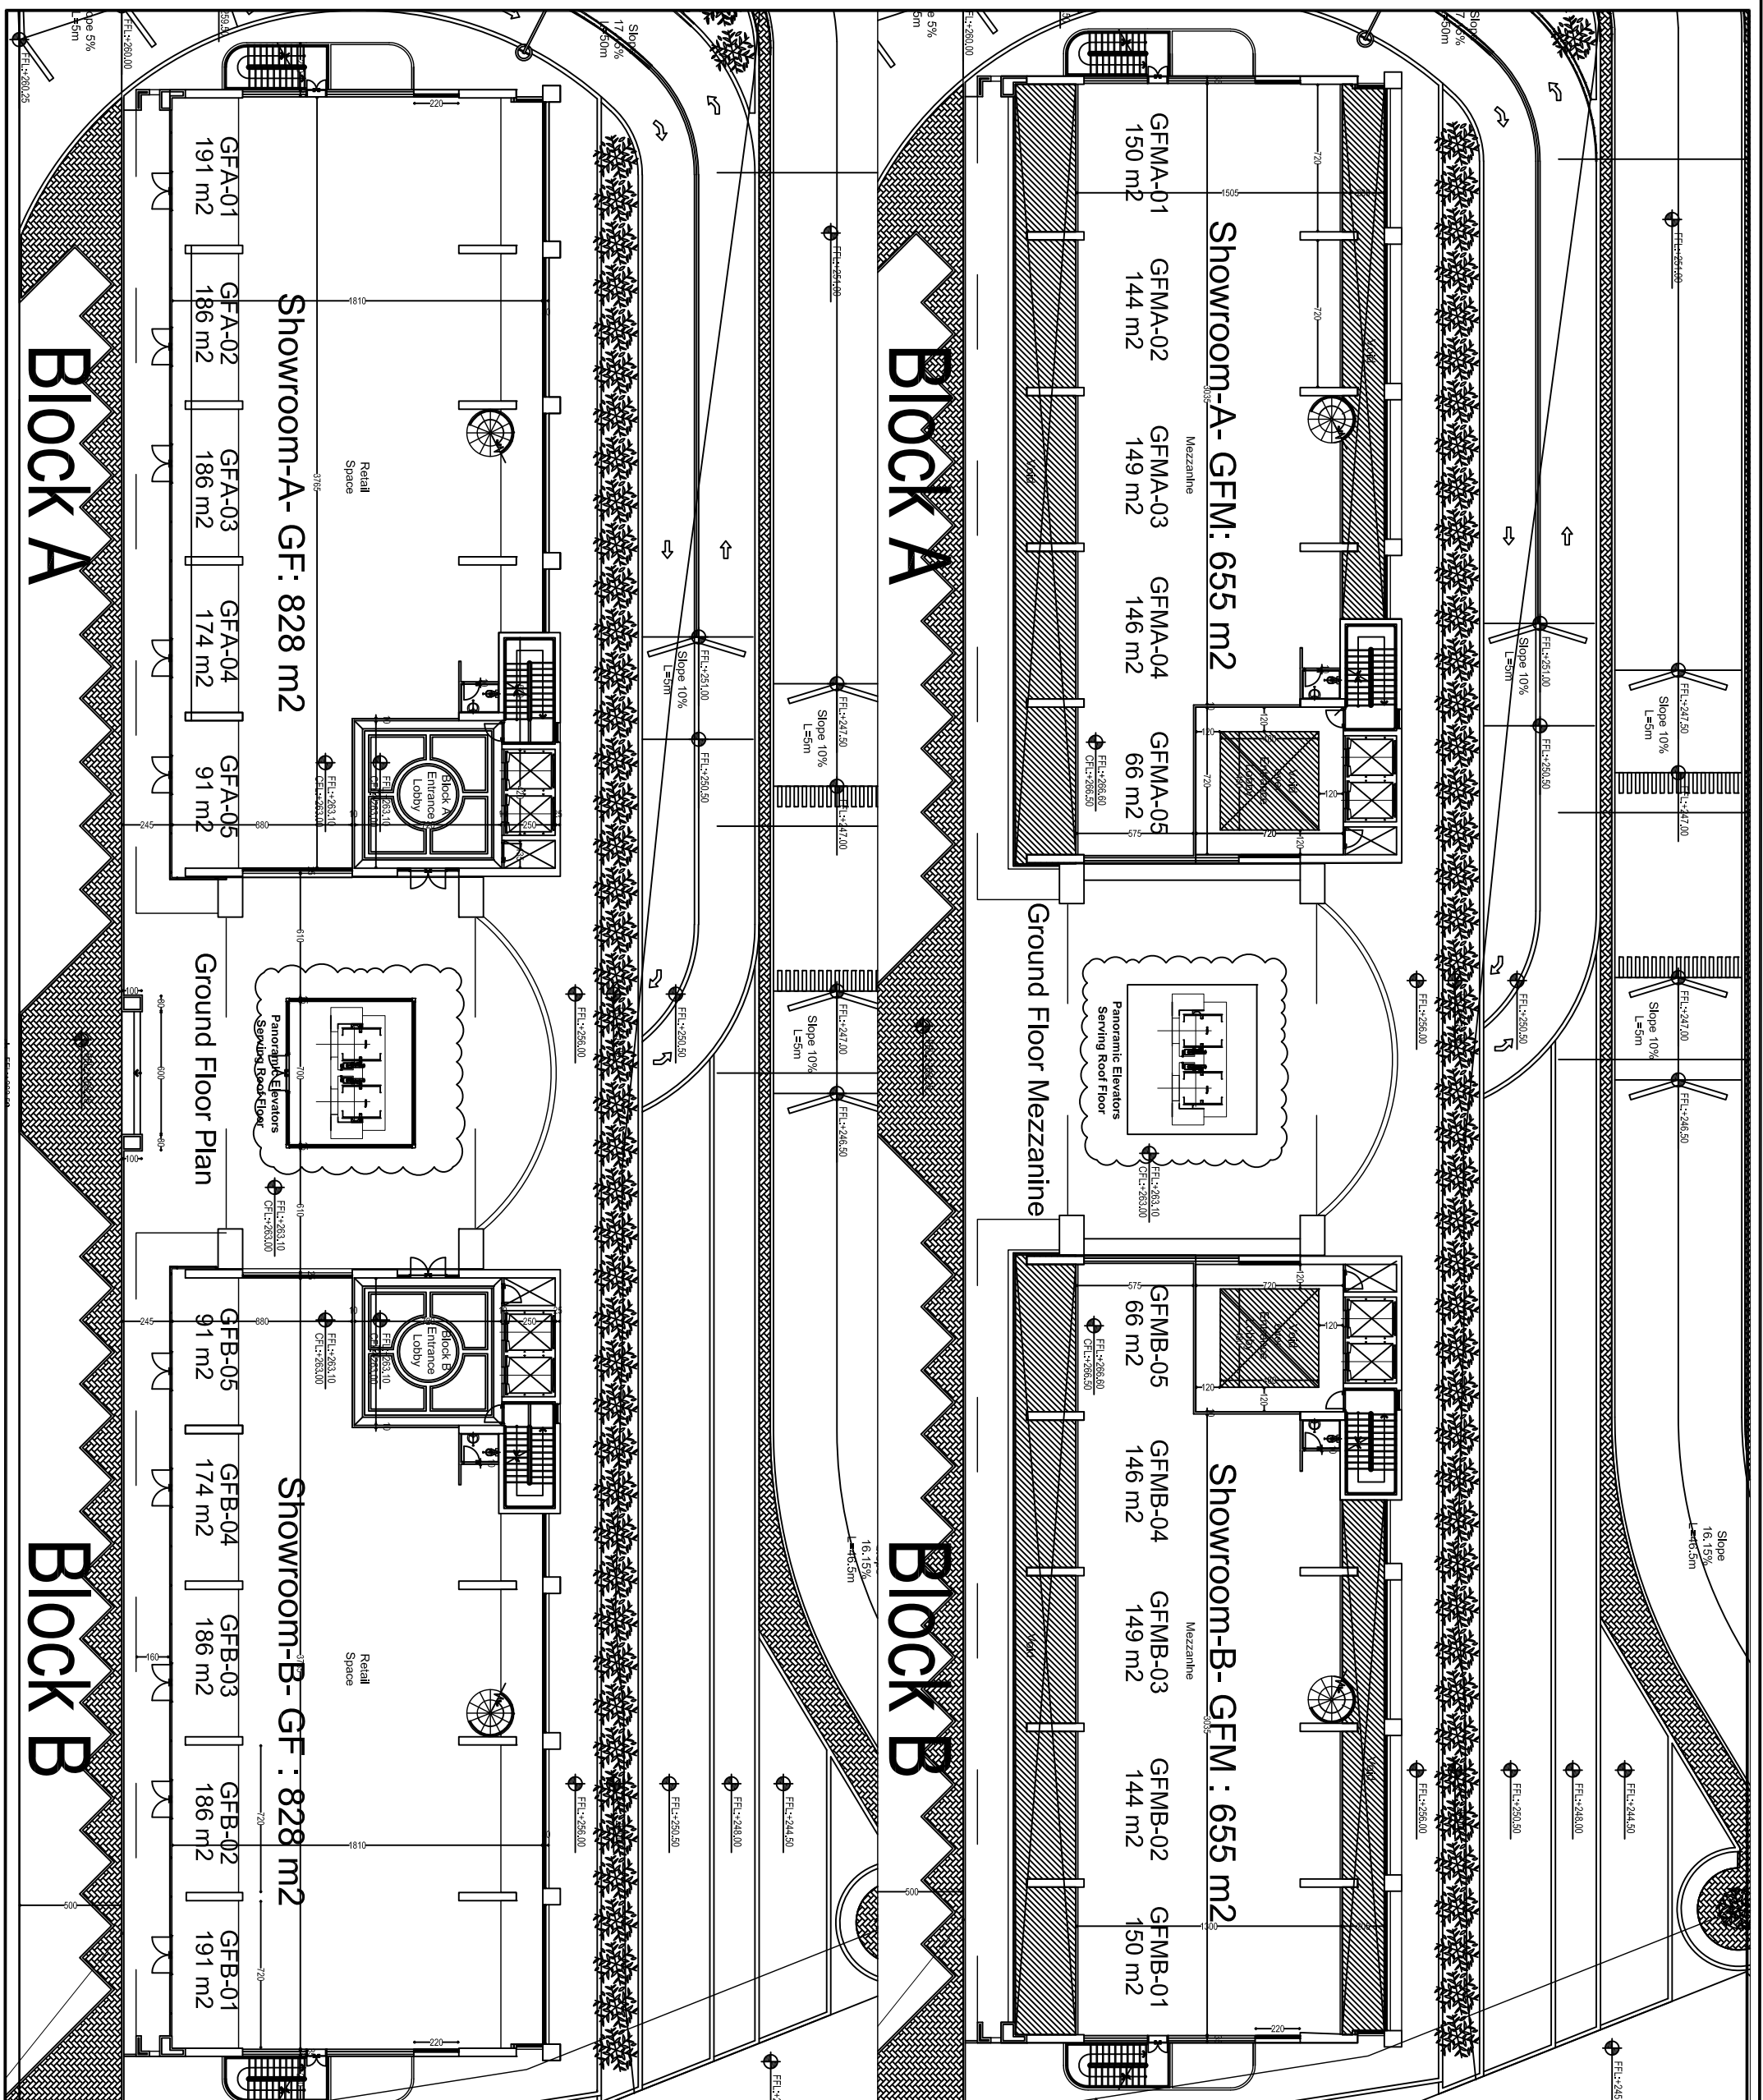

Block A

Block A

Block B

Block B

Beirut East Gate

Commercial & Residential complex

plot 823/Baabda/Baabda/Mount Lebanon

OWNERS

Nouhra & Alayli

Architects & Main Consultants

GEAC


GENERAL ENTREPRISE & ARCHITECTURAL COMPANY

George E.Bou Chedid/Chady G.Bou Chedid

Akkawi Centre-1st El Bacha street-Hazmieh-Baabda-Lebanon

T:9615454596 F:9615459077 M:9613326926

geac.co@gmail.com

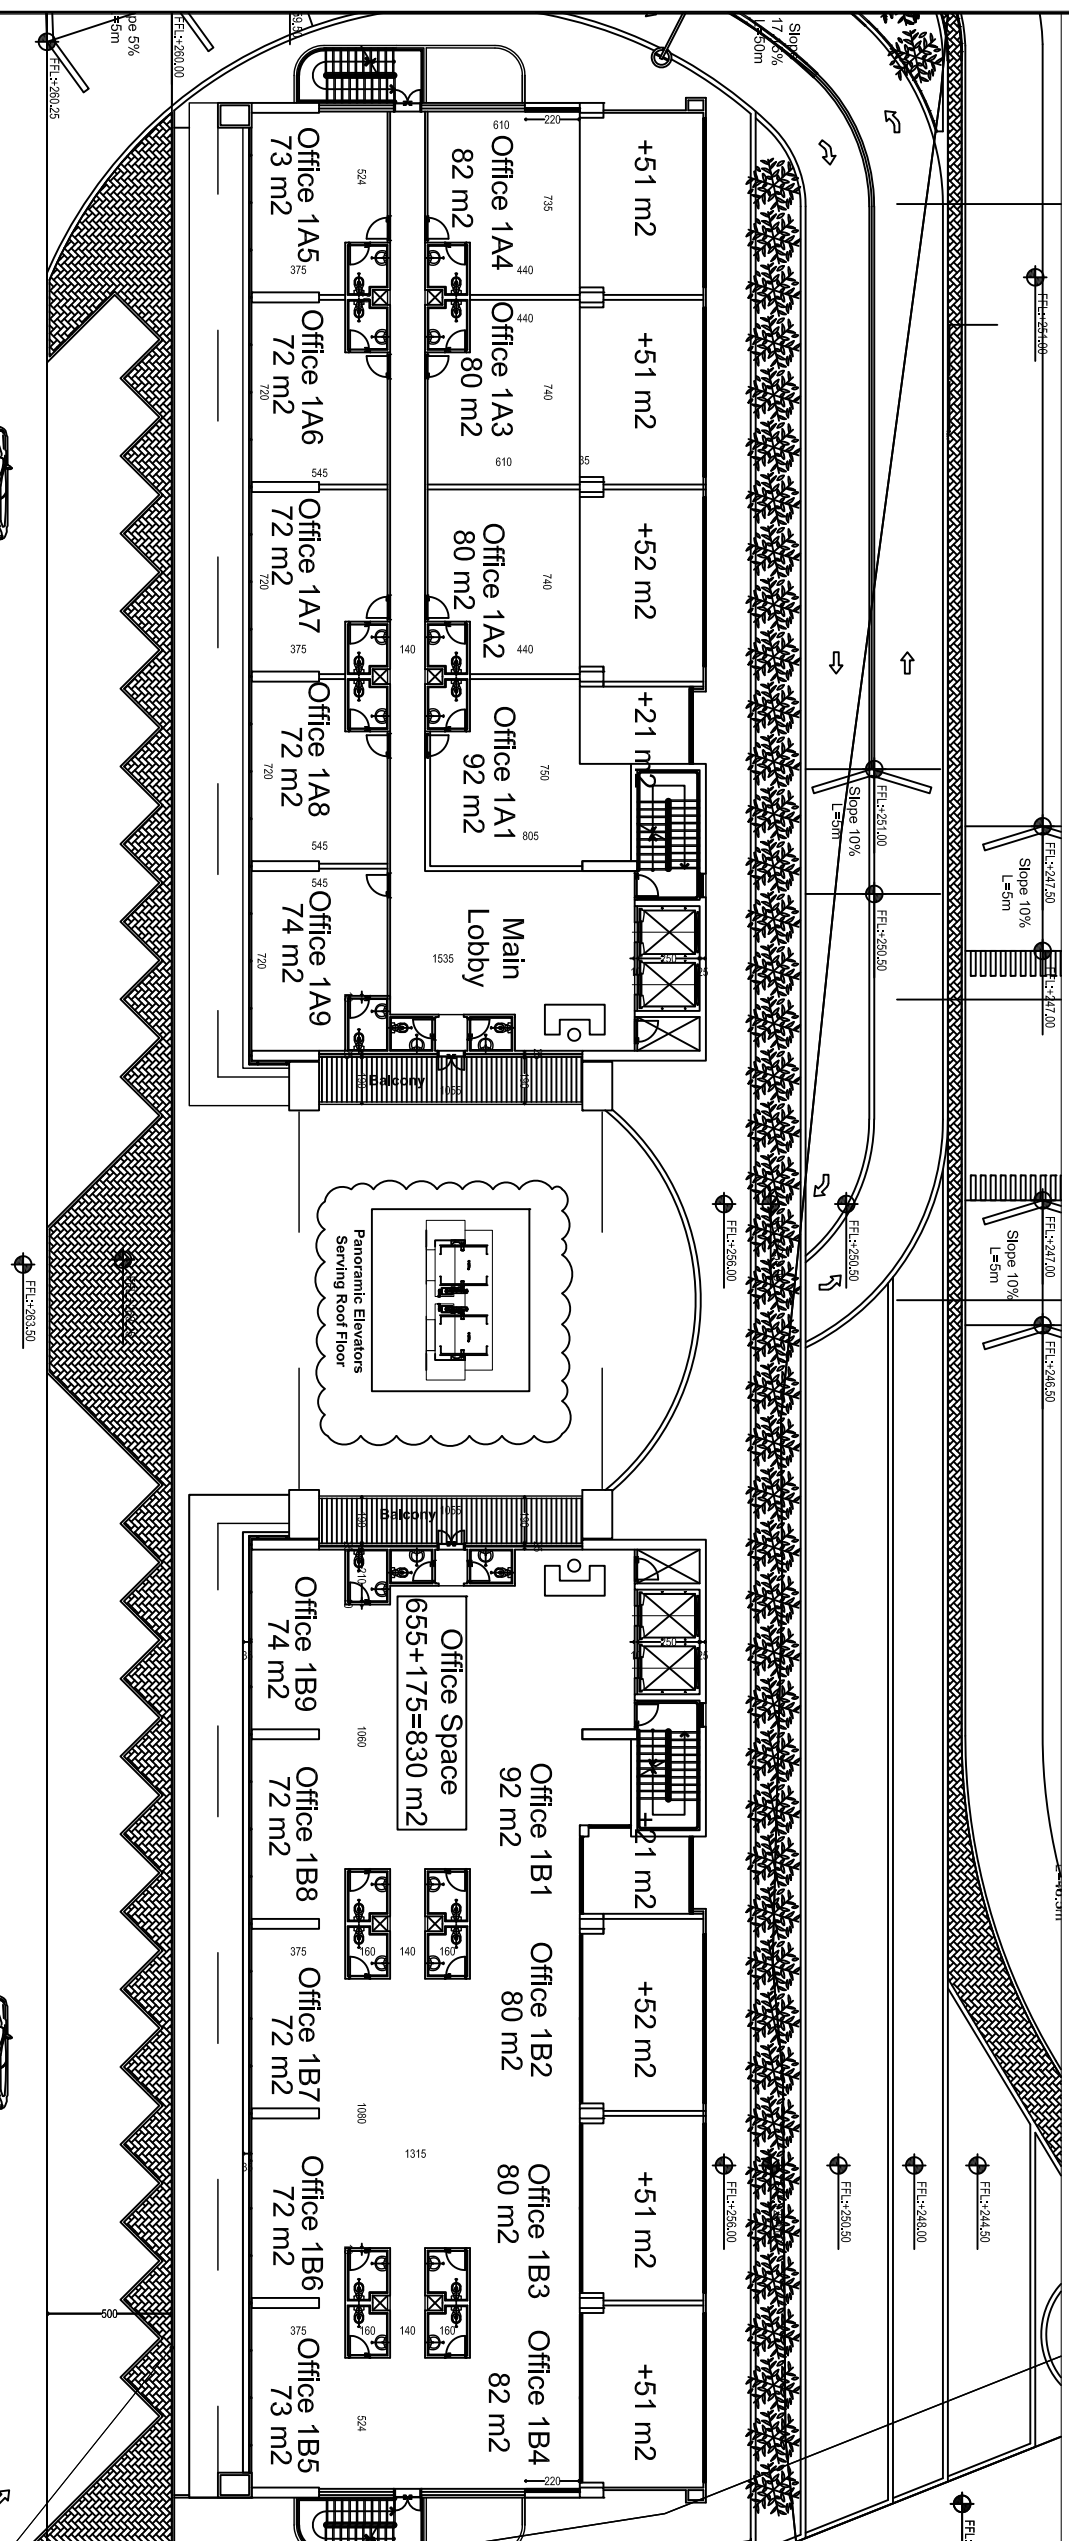

Block A

Block B



Sheet title
First Floor Plan

Sheet size
A3

Project Phase

Discipline

Date
May 2018

Scale

Sheet info

AD 105

Sheet nbr.

Beirut East Gate

Commercial & Residential complex

plot 823/Baabda/Baabda/Mount Lebanon

Owners


Nouhra & Alayli

Architects & Main Consultants

GEAC

GENERAL ENTREPRISE & ARCHITECTURAL COMPANY

George E. Bou Chedid/Chady G. Bou Chedid
Akkawi Centre-1st El Bacha street-Hazmieh-Baabda-Lebanon
T:9615454596 F:9615459077 M:9613326926
geac.co@gmail.com

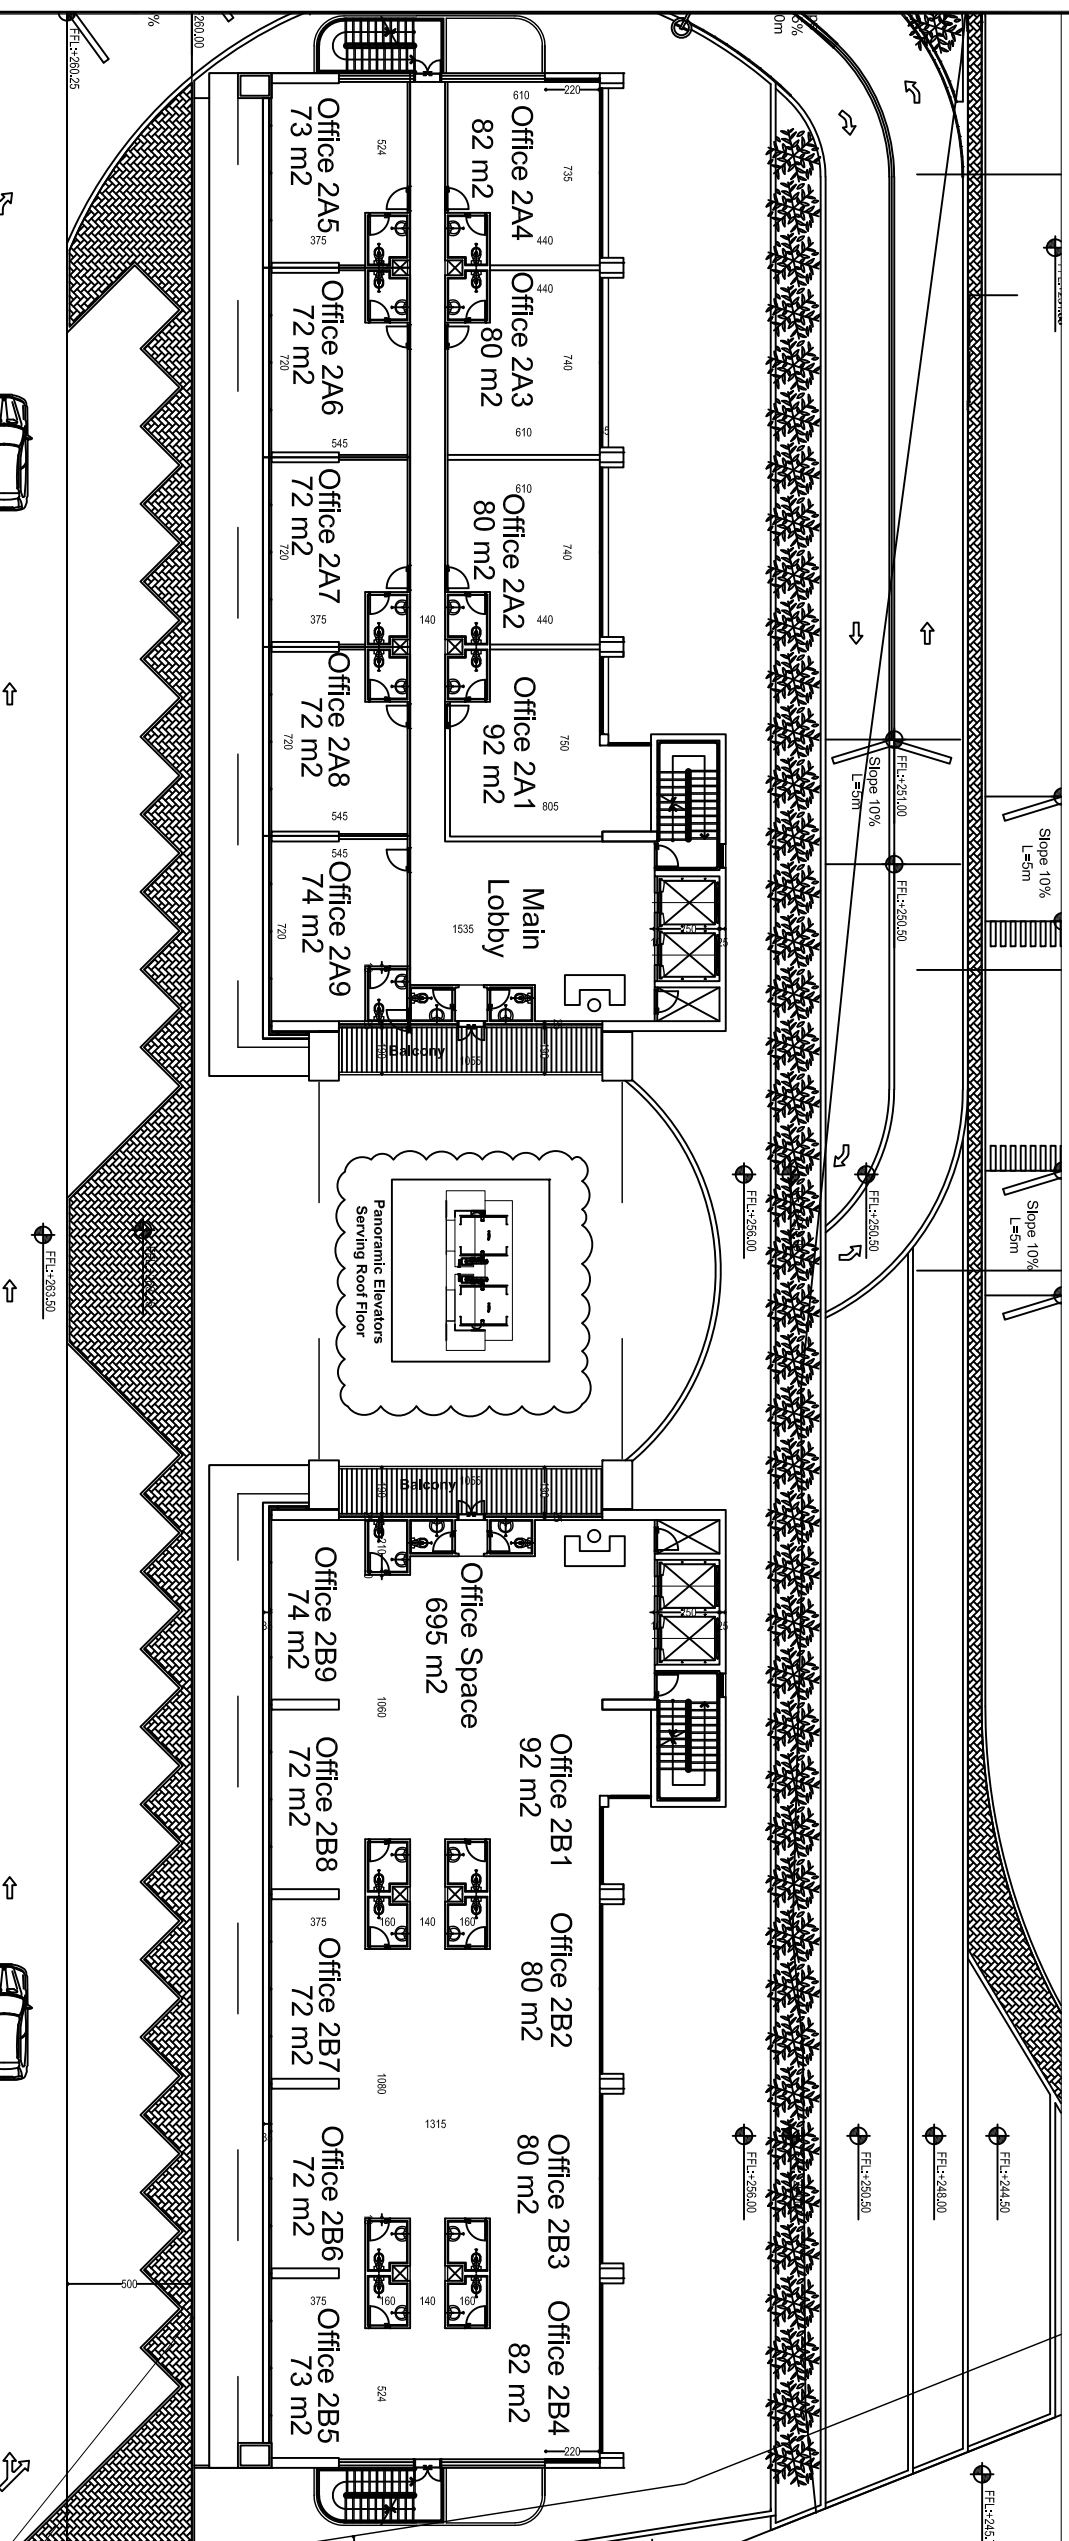

Block A

Block B



Sheet title

2nd Floor Plan

Sheet info

A3

Sheet size

Project Phase

Discipline

Date

May 2018

Scale

Sheet nbr.

A D 106

1/4" = 1' 0" 1/8" = 1' 0" 1/16" = 1' 0"

Beirut East Gate

Commercial & Residential complex

plot 823/Baabda/Baabda/Mount Lebanon

Owners


Nouhra & Alayli

Architects & Main Consultants

GEEDC

GENERAL ENTREPRISE & ARCHITECTURAL COMPANY

George E.Bou Chedid/Chady G.Bou Chedid
Akkawi Centre-1st El Bacha street-Hazmieh-Baabda-Lebanon
T:+9615454596 F:+9615459077 M:+9613326926
geac.co@gmail.com

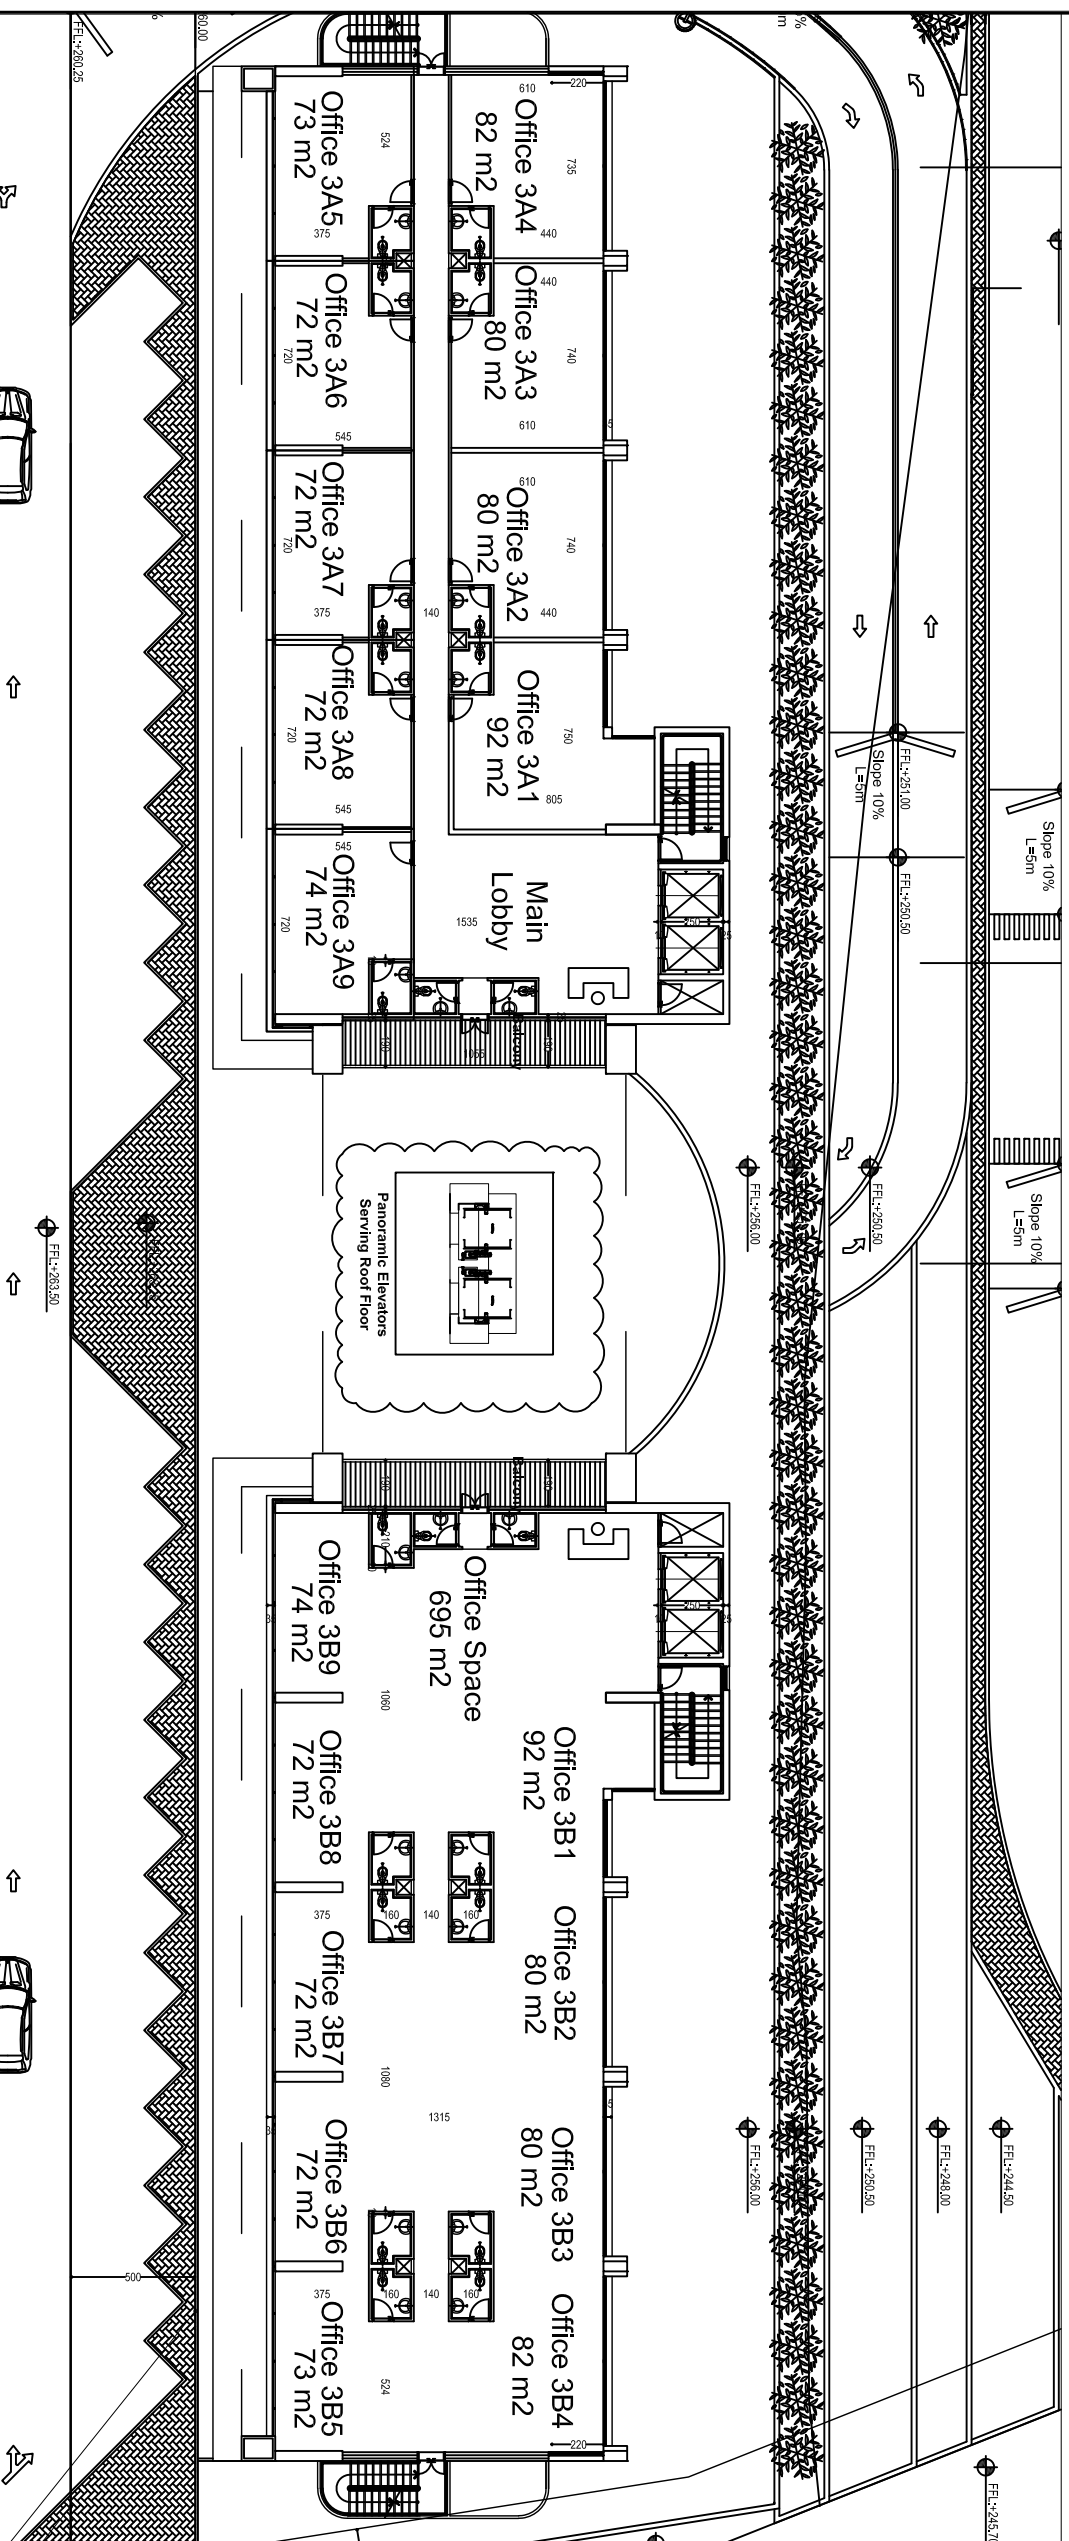

Block A

Block B



Sheet title

3rd Floor Plan

Sheet info

Sheet size: A3
Project Phase:
Discipline:
Date: May 2018
Scale:

Sheet nbr.

AD 107

Architectural drawing scale bar showing 0, 1, 2, 3, 4, 5 meters.

Beirut East Gate

Commercial & Residential complex

plot: 823/Baabda/Baabda/Mount Lebanon

Owners


Nouhra & Alayli

Architects & Main Consultants

GEEC

GENERAL ENTREPRISE & ARCHITECTURAL COMPANY

George E.Bou Chedid/Chady G.Bou Chedid
Akkawi Centre-1st El Bacha street-Hazmieh-Baabda-Lebanon
T:9615454596 F:9615459077 M:9613326926
geec.co@gmail.com

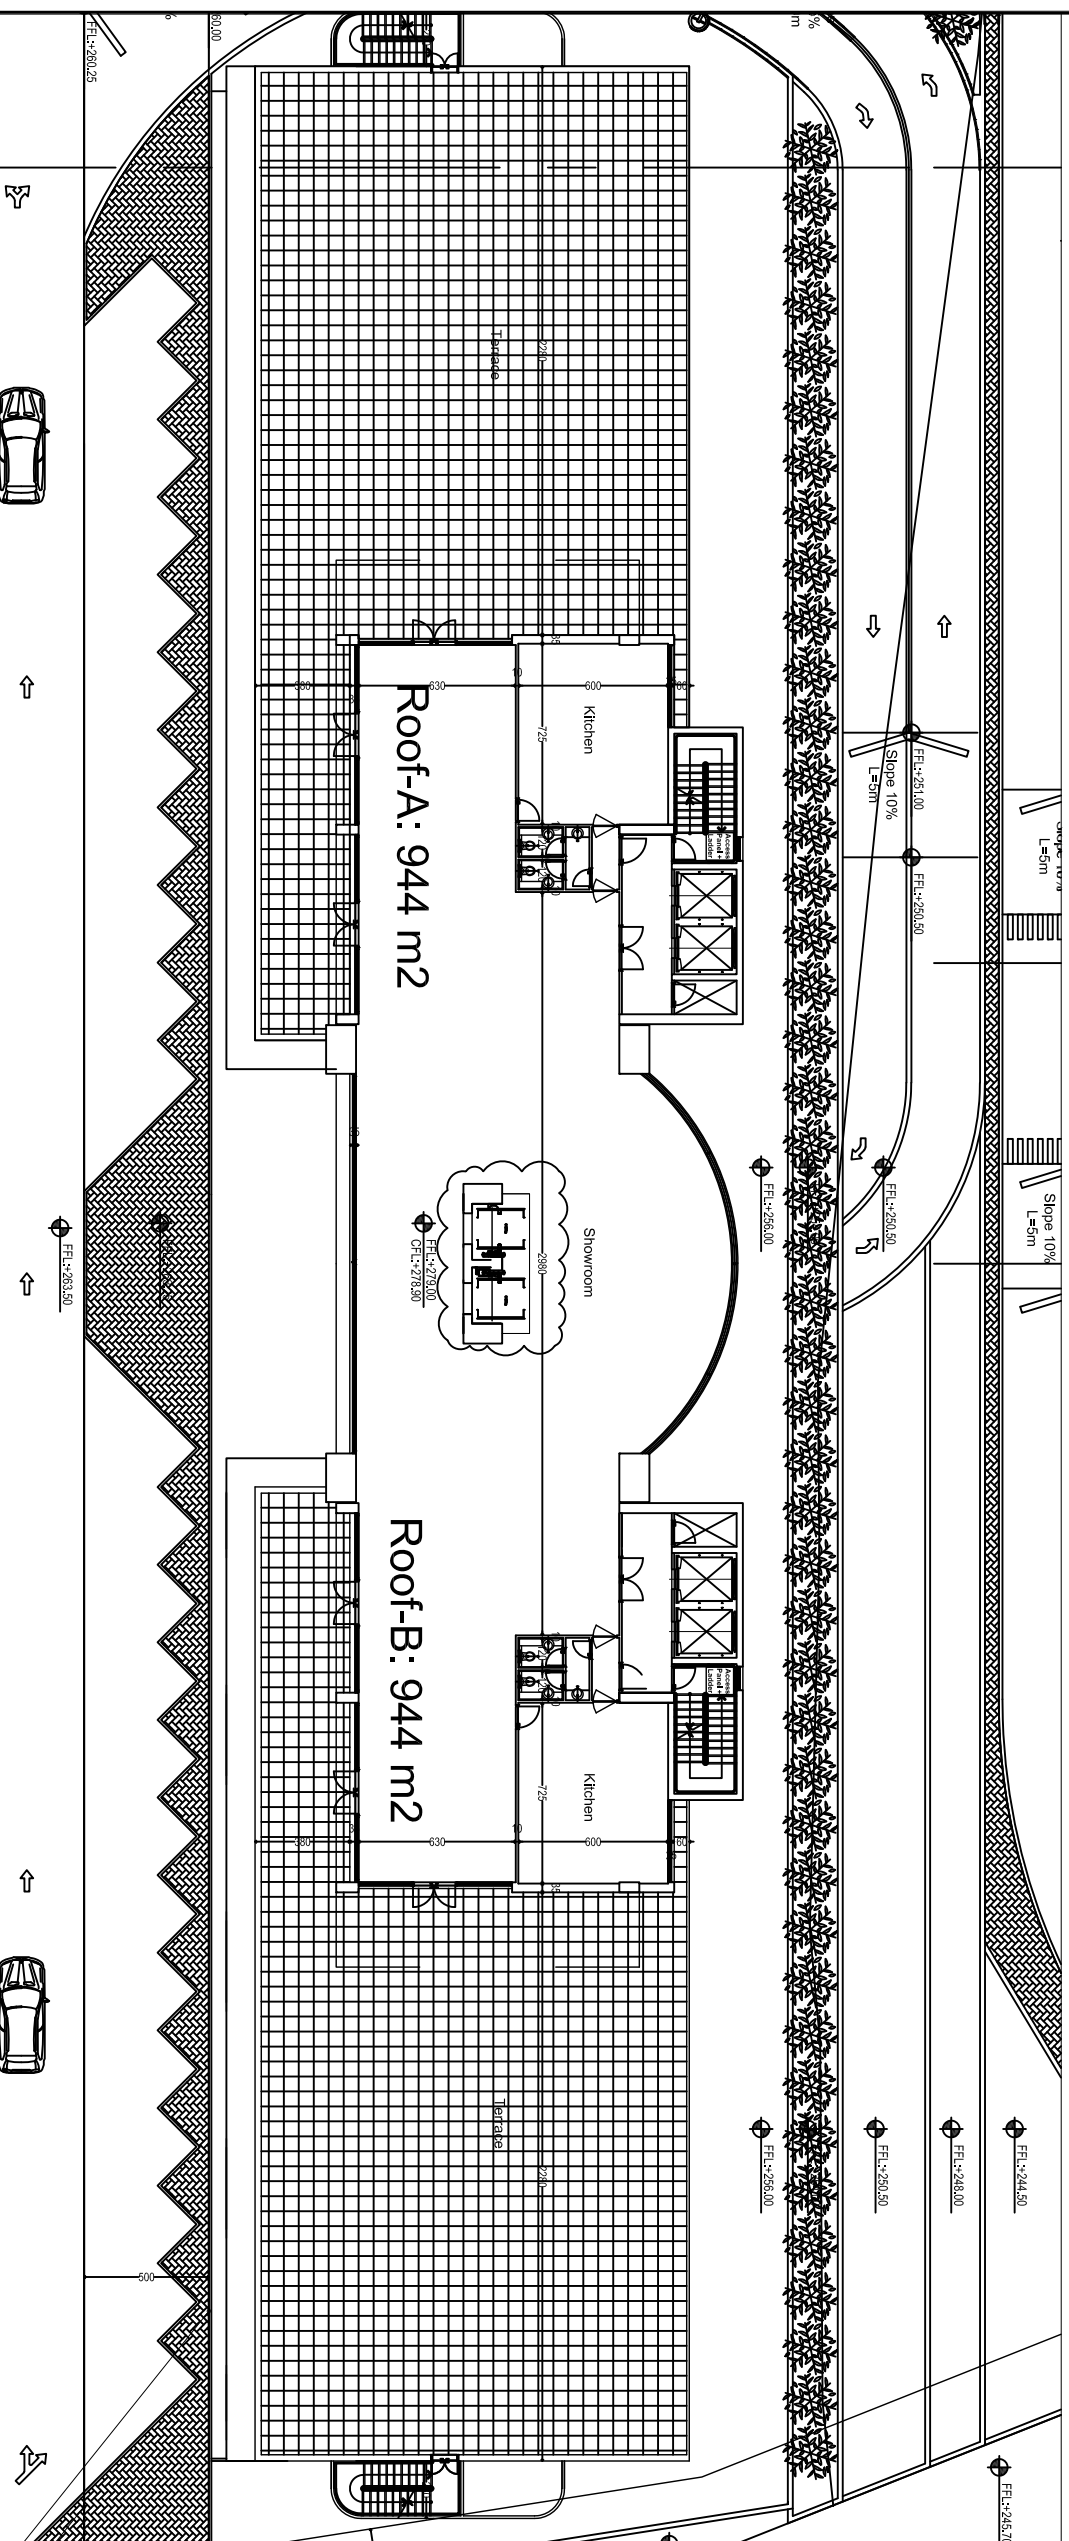

Block A

Block B



Sheet title
Roof Floor Plan

Sheet info
A3
Sheet size
Project Phase
Discipline
Date
May 2018
Scale

Sheet nbr.

A D 108

Architectural drawing scale bar showing 0, 1, 2, 3, 4, 5, 6, 7, 8, 9, 10 meters.